




LEFT WALL

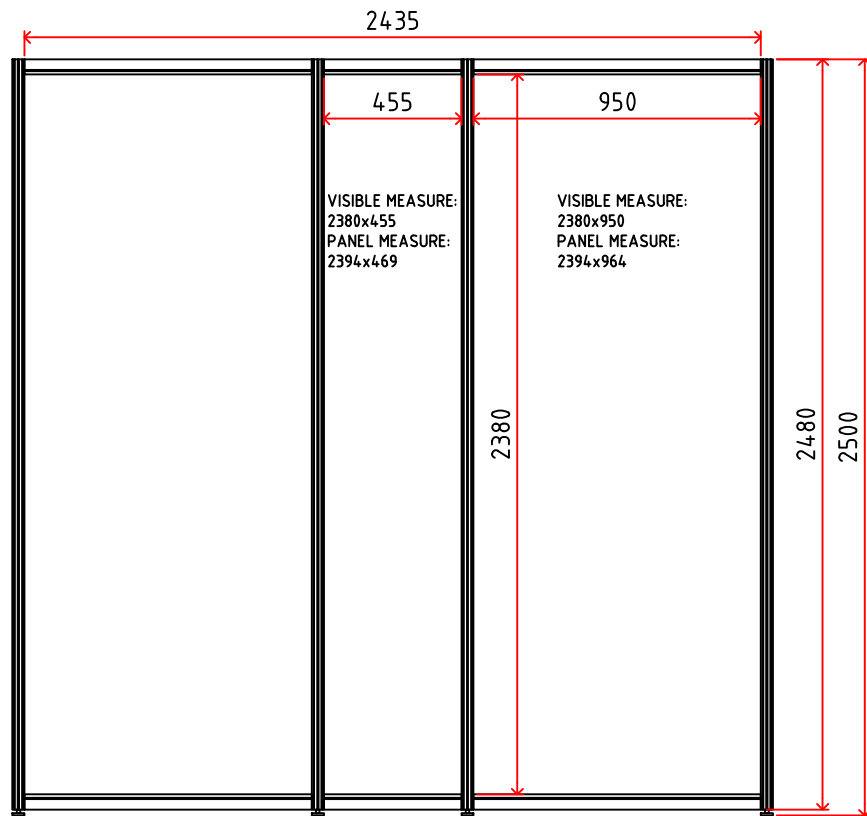

BACK WALL

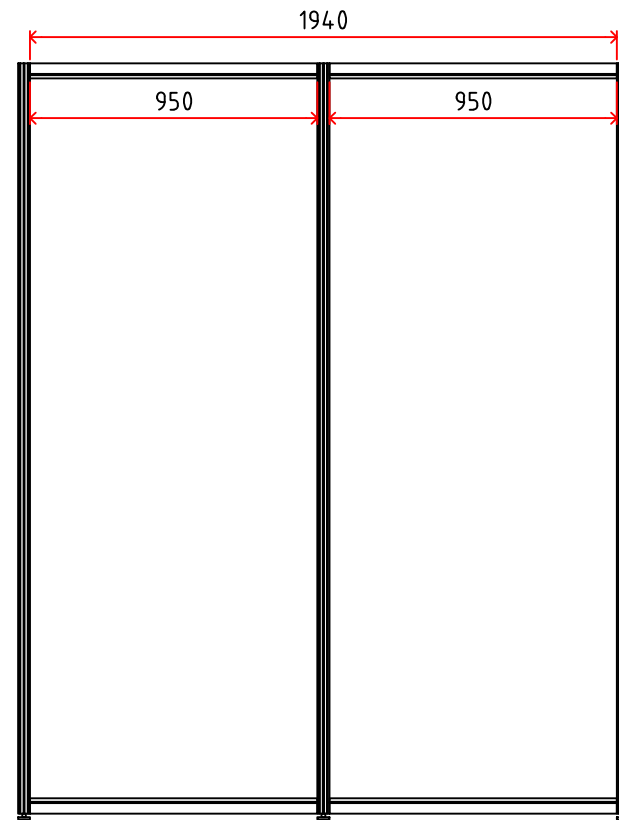

RIGHT WALL

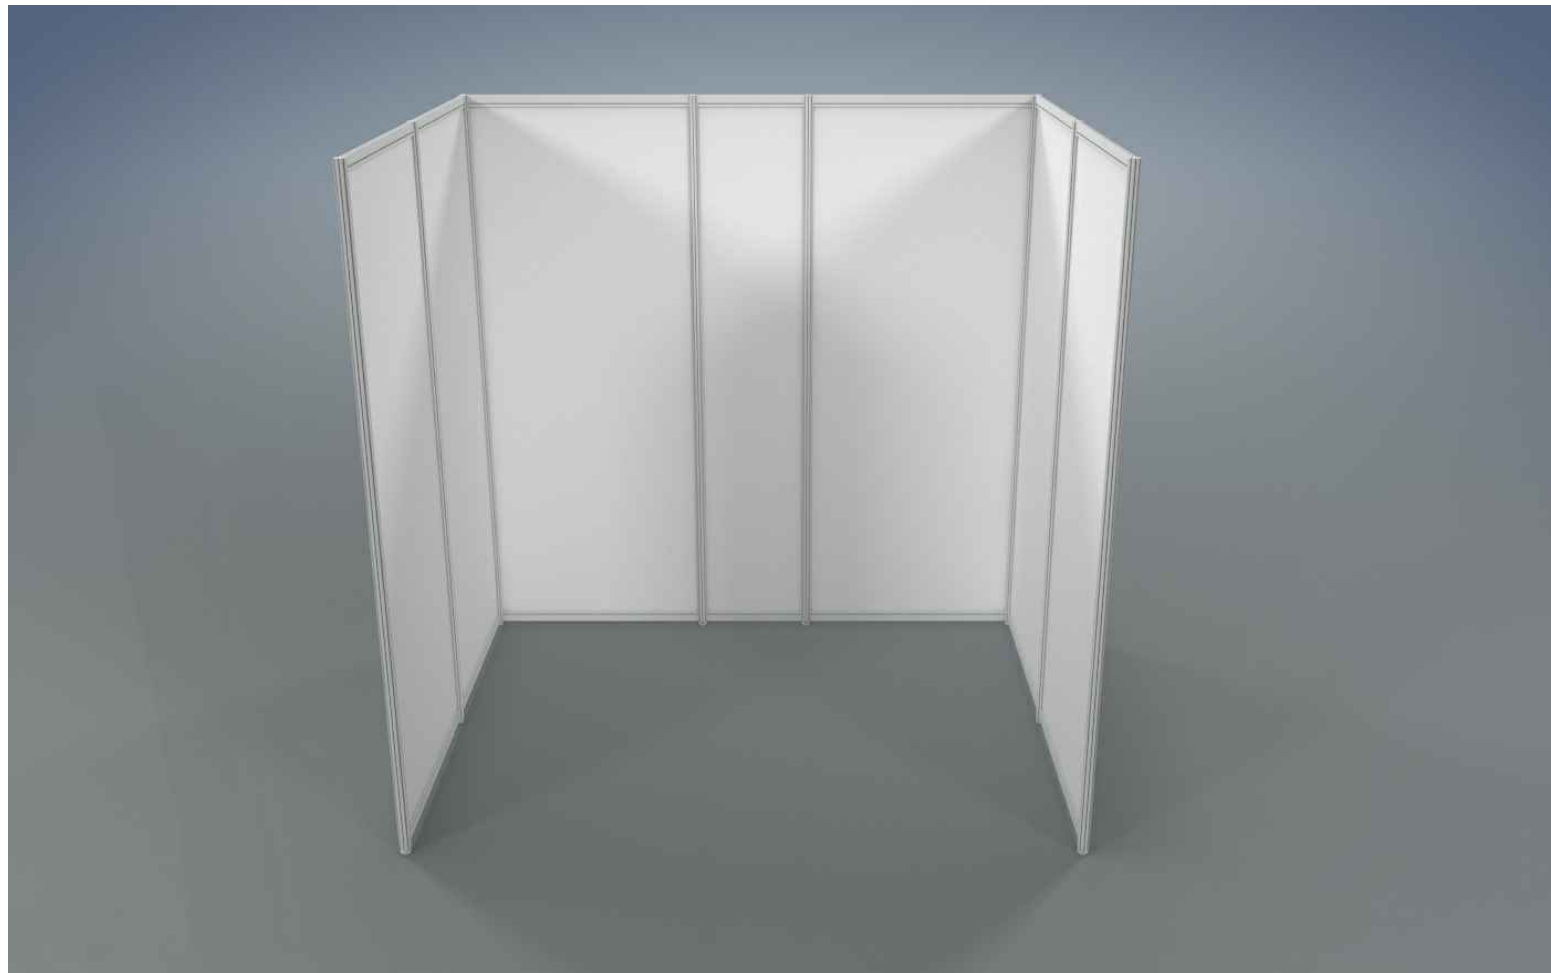

CLIENT
Donsö Shipping Meet

PROJECT
DSM 2017

PROJECT NO DSM 0003	DATE 2017-06-13
------------------------	--------------------

PROJECT MANAGER
Dan Claesson


DRAWN BY
RH

DRAWING DESCRIPTION
Stand Measures
Center


SCALE
1:25 A3

DRAWING NO
01




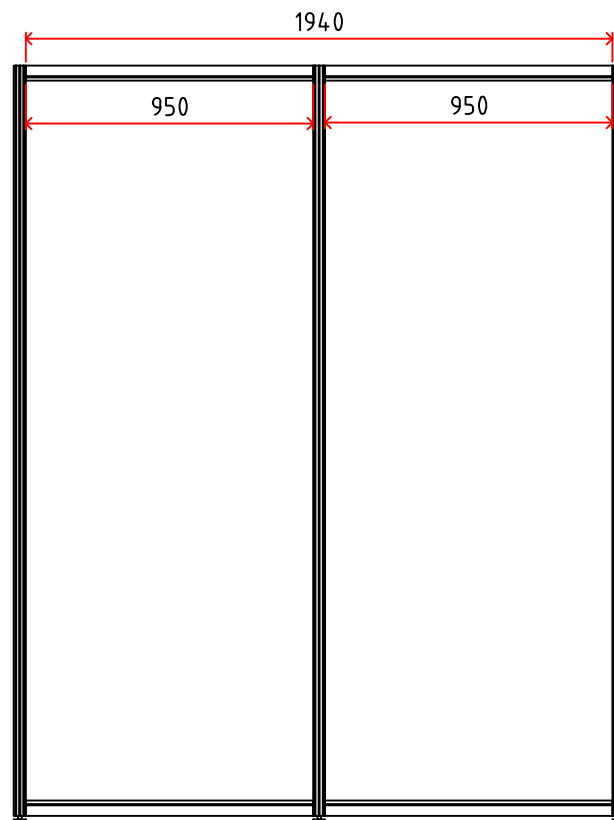


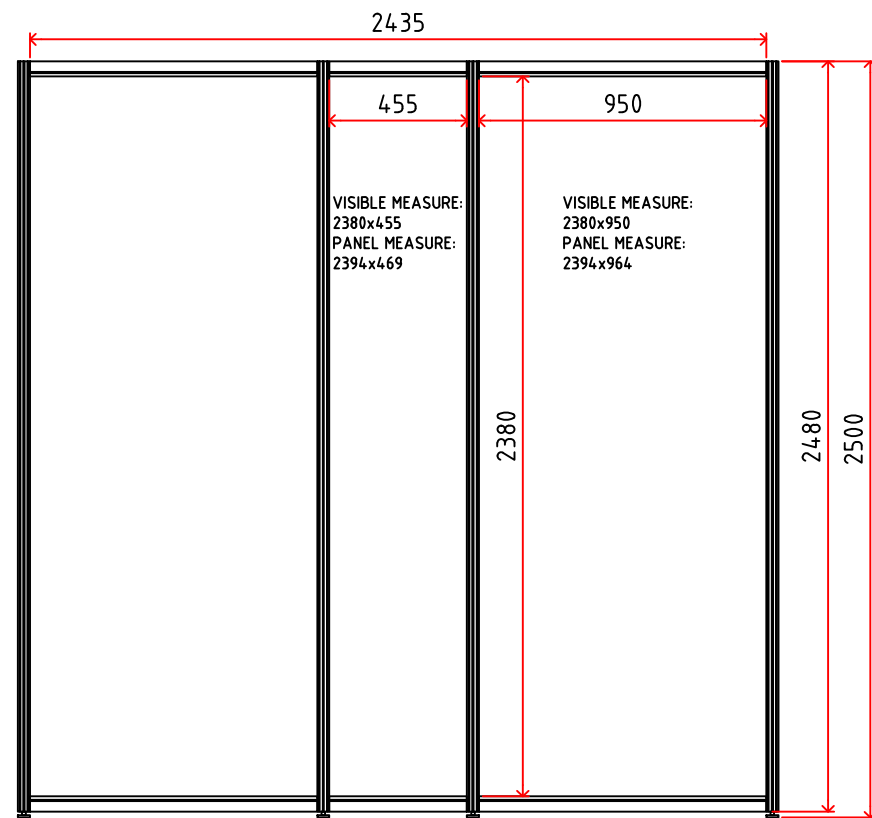
LEFT WALL

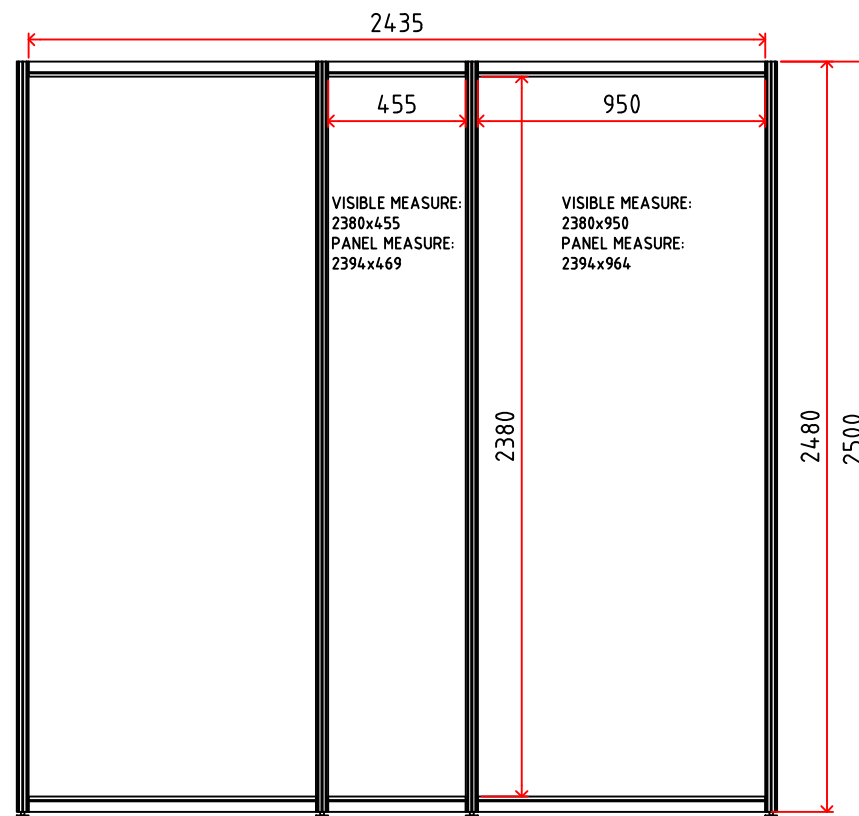


BACK WALL

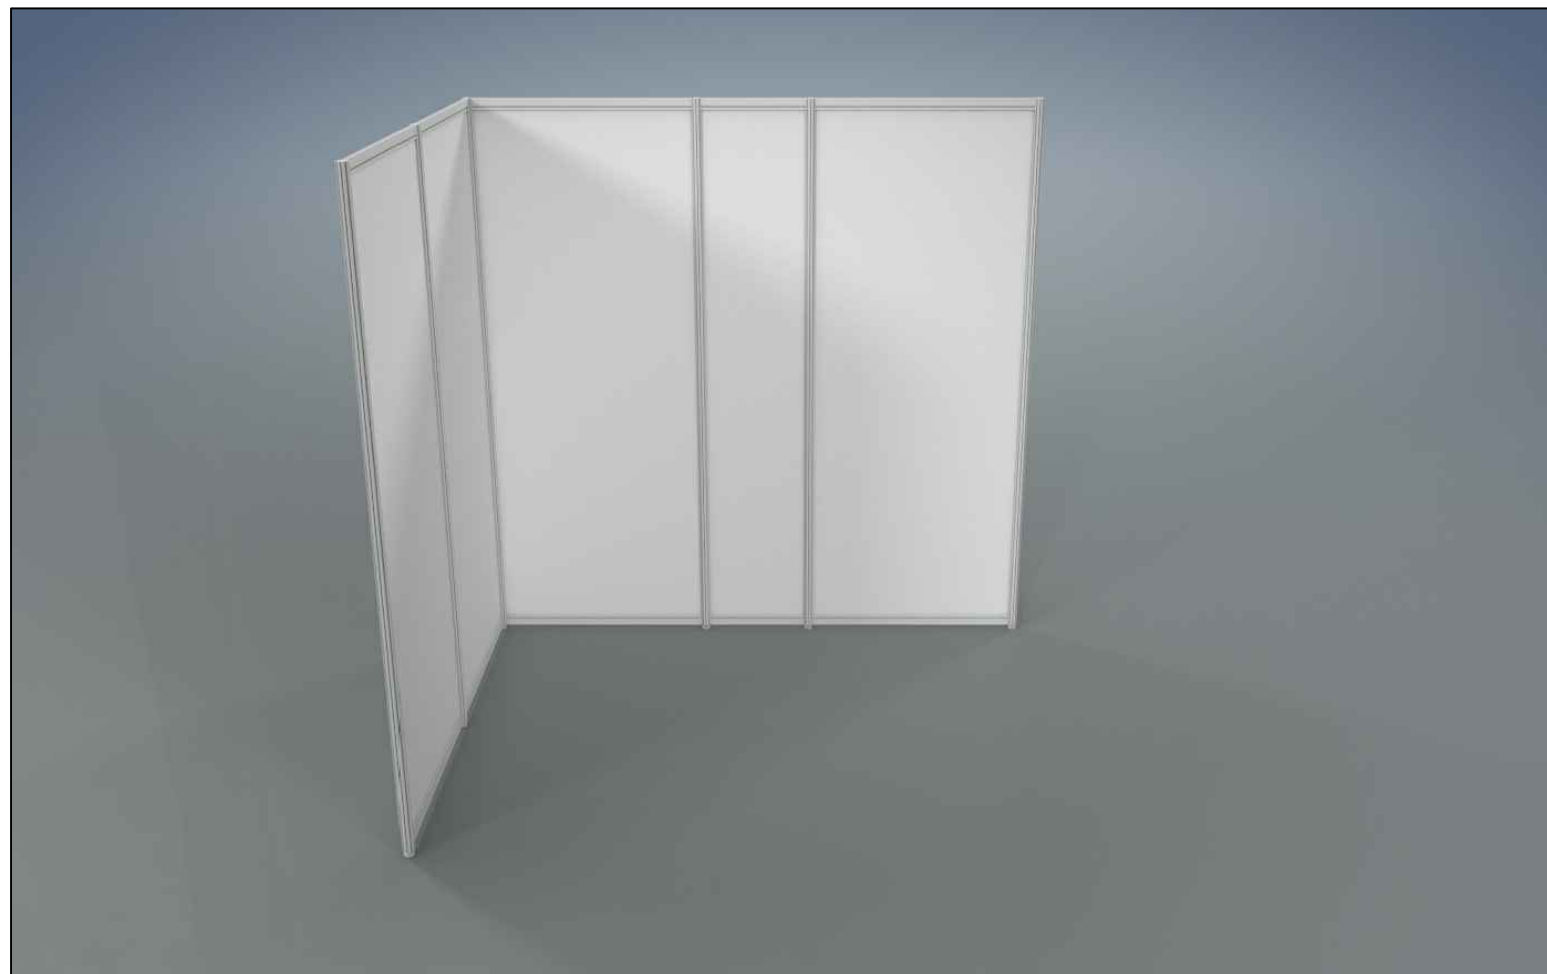


CLIENT Donsö Shipping Meet	
PROJECT DSM 2017	
PROJECT NO DSM 0003	DATE 2017-06-13
PROJECT MANAGER Dan Claesson	
DRAWN BY RH	
DRAWING DESCRIPTION Stand Measures Right	
SCALE 1:25 A3	DRAWING NO 01
	



BACK WALL

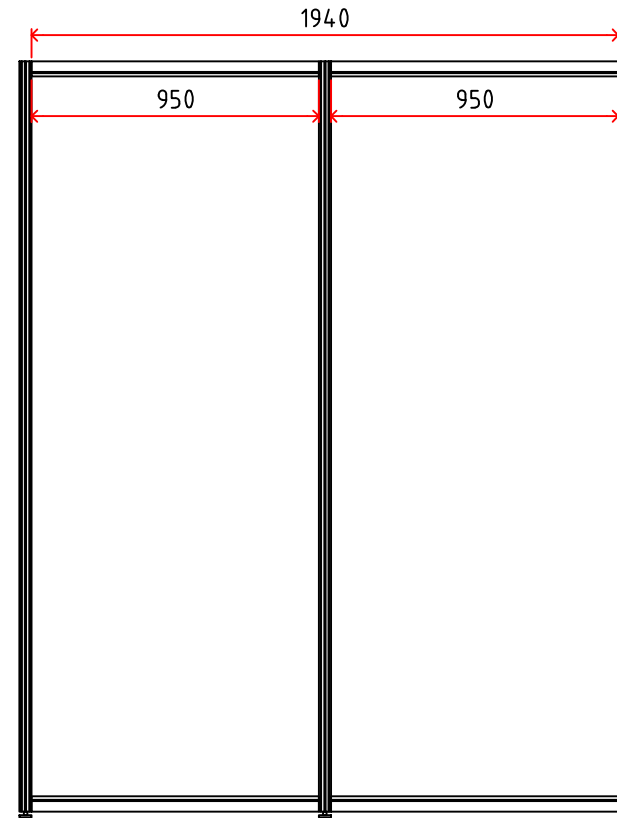

RIGHT WALL

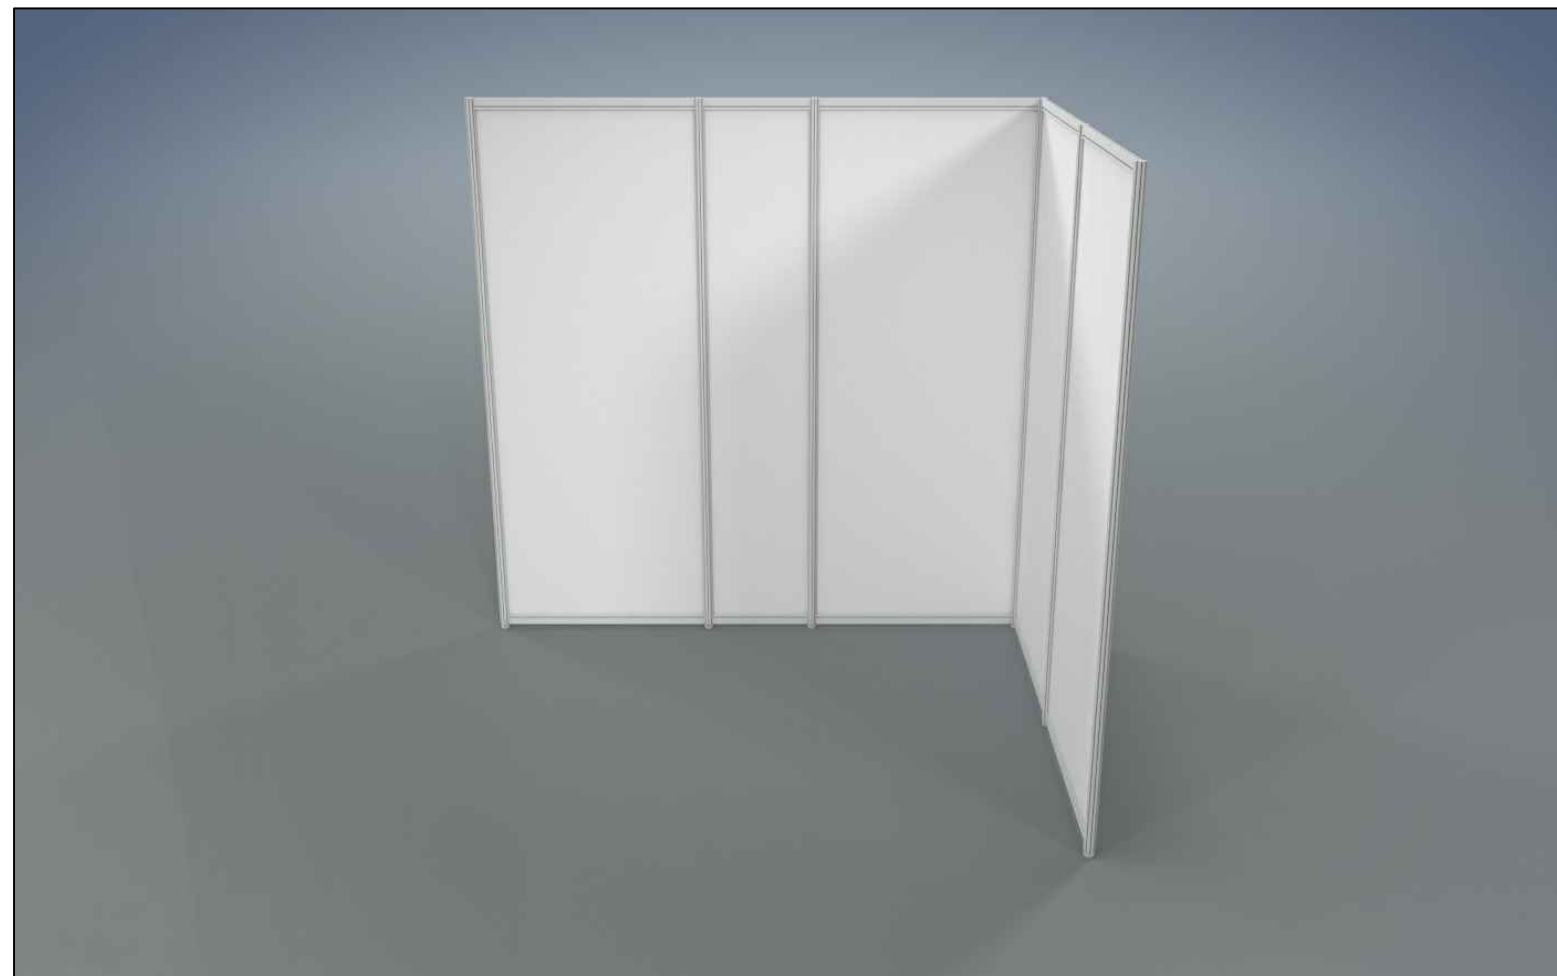

CLIENT
 Donsö Shipping Meet

PROJECT
 DSM 2017

PROJECT NO DSM 0003	DATE 2017-06-13
------------------------	--------------------

PROJECT MANAGER
 Dan Claesson

DRAWN BY
 RH

DRAWING DESCRIPTION
 Stand Measures
 Left

SCALE 1:25 A3	DRAWING NO 01
------------------	------------------

