
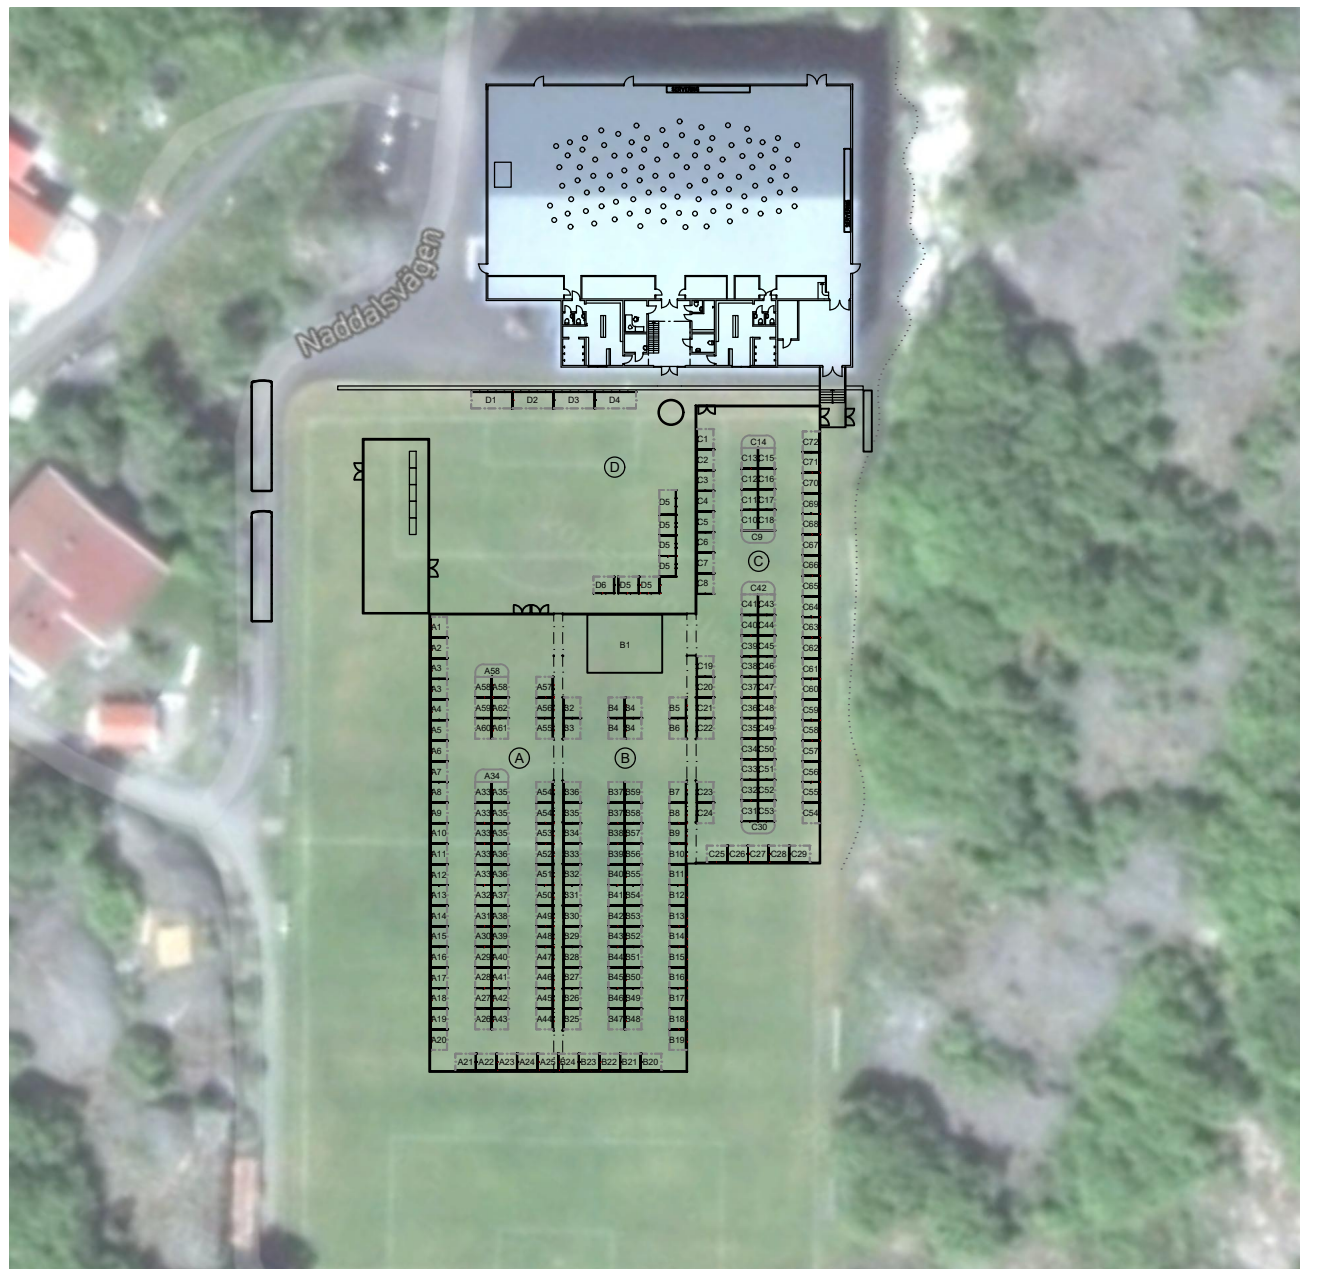


This drawing is protected by law of copyright and must not be copied or made use of without permission of Space Production AB - 2017-06-27 - Robert Holmqvist - G:\kunder\DSM\DSM\0002\DSM-Donsö-Sjöö-2017\4_Ritningar\Konstruktion\Donsö Shipping Meet05.dwg

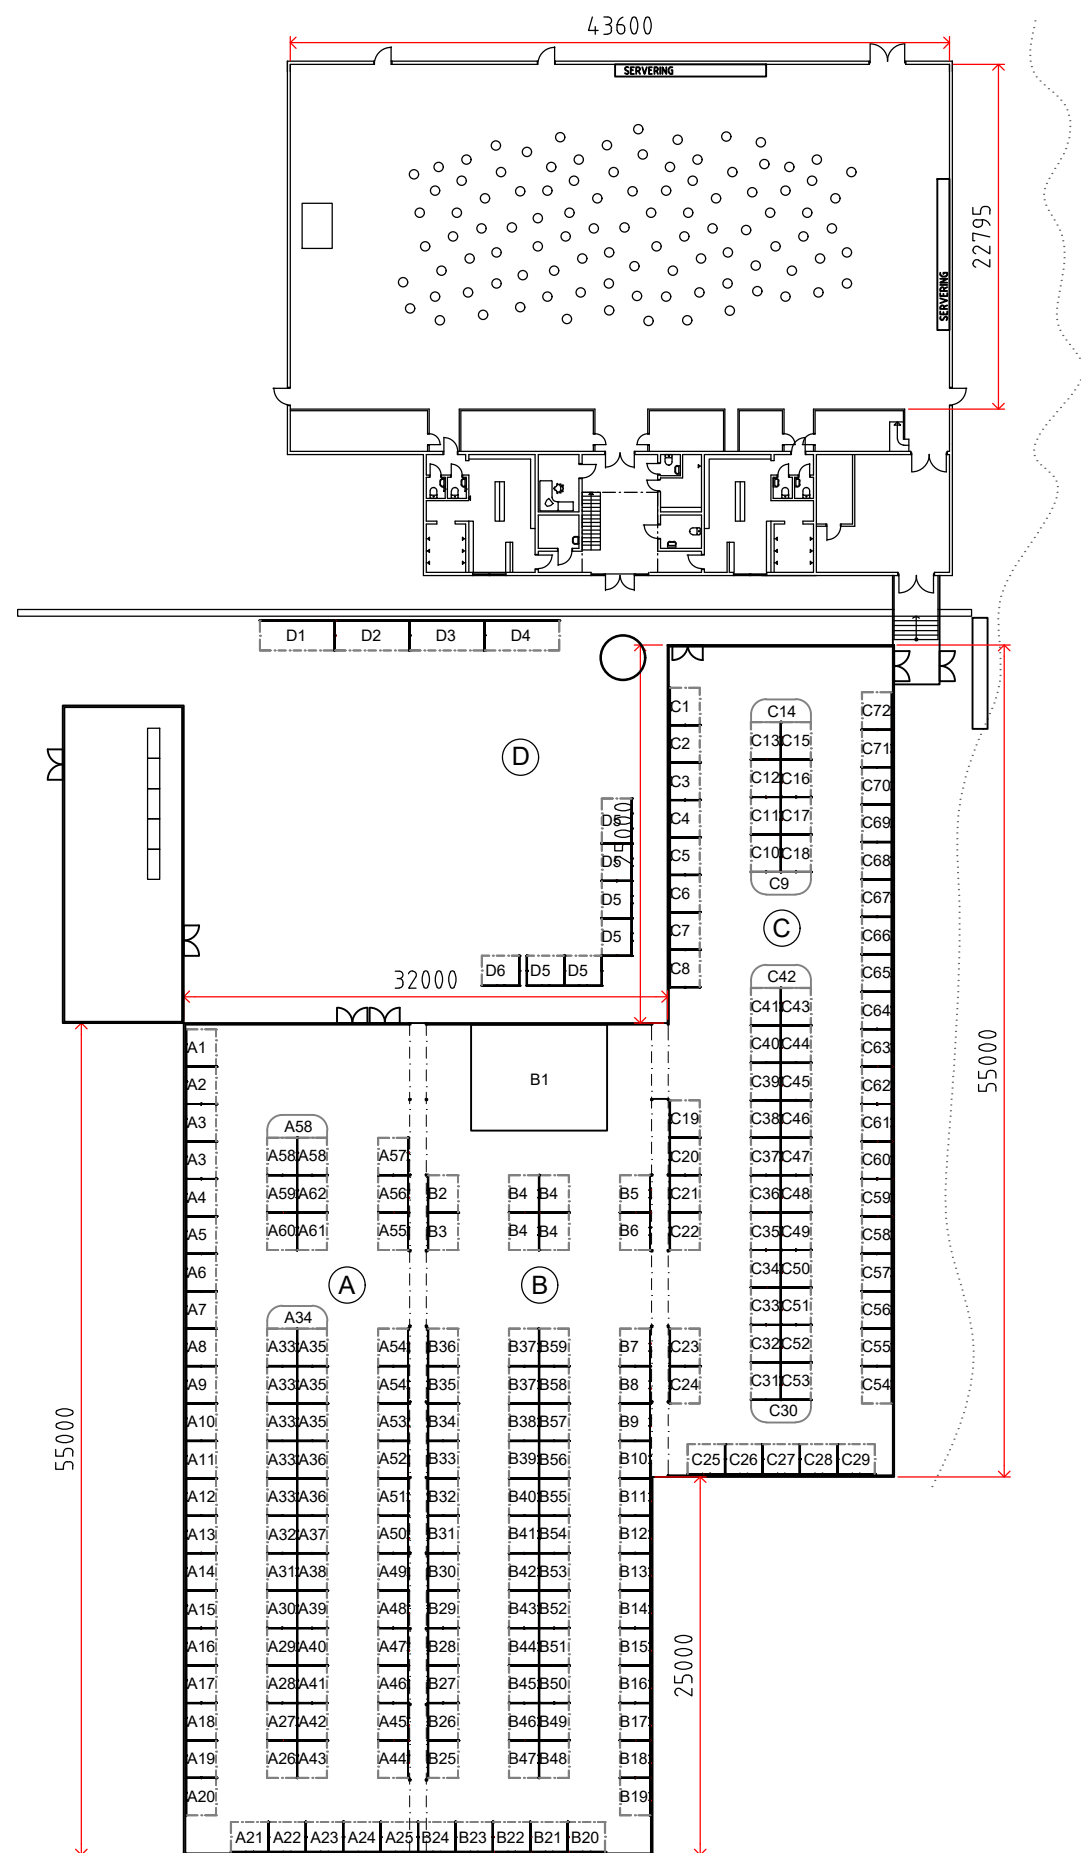

207 montrar

CLIENT Donsö Shipping Meet	
PROJECT DSM 2017	
PROJECT NO DONS 0003	DATE 2017-06-30
PROJECT MANAGER Magnus Hylén	
DRAWN BY RH	
DRAWING DESCRIPTION Situation plan	
SCALE 1:400 A3	DRAWING NO 01